


PLANIMETRIA STATO DI FATTO
Scala 1:500

PLANIMETRIA STATO DI FATTO
Scala 1:500



This architectural site plan illustrates the layout of the 'VETTERIA STRADA PROMONTE EX SS. N. 688 MONTECARLO - LONATE' project. The plan features several buildings with detailed internal floor plans, including a large two-story structure with multiple rooms and a smaller single-story structure. A road network is shown with various traffic signs and symbols. The plan is divided into several zones, indicated by pink outlines and labels: 'ZONA D C' (Zone DC) on the left, 'ZONA E' (Zone E) on the right, and 'ZONA F' (Zone F) at the bottom. A legend on the right side shows symbols for different types of buildings or structures. A vertical yellow line on the left is labeled 'VETTERIA STRADA PROMONTE EX SS. N. 688 MONTECARLO - LONATE'. The entire plan is set against a background of green dotted patterns.

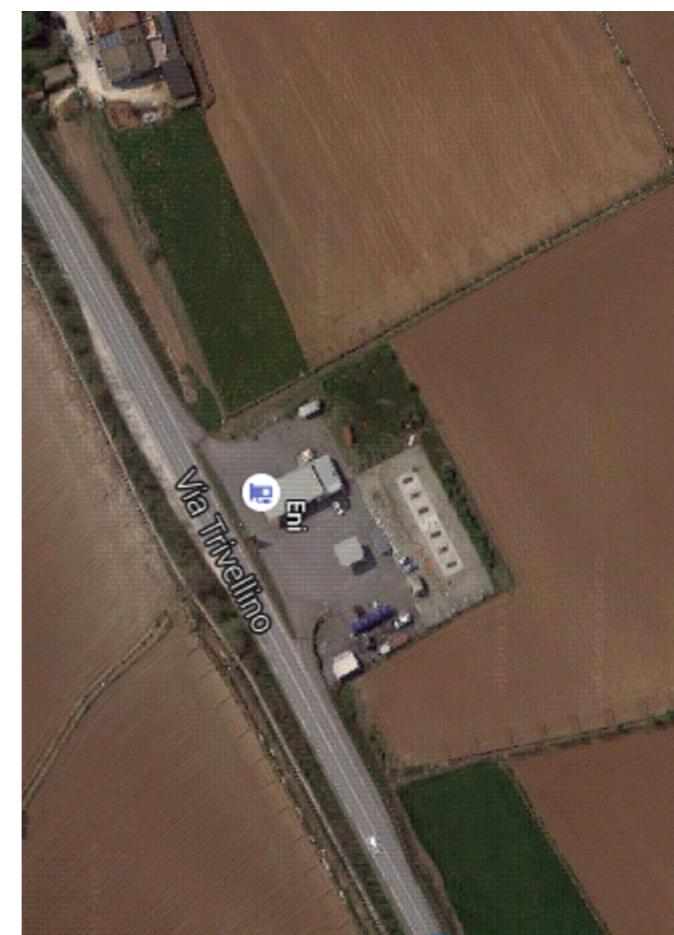

	COMUNE DI LONATO DEL GARDA (BS)
CLIENTE	LUNIKGAS s.p.a.
OGGETTO	<p>IMPIANTO DISTRIBUZIONE CARBURANTI</p> <p>S.p. n°668 Km 2+215 l.d. Montichiari-Lonato Via Trivellino n. 2/B</p> <p>Zonizzazione</p>
STATO DI FATTO	<p>Pos. Archivio</p> <p>632</p>